





1 FRONT ELEVATION
1/4" = 1'-0"

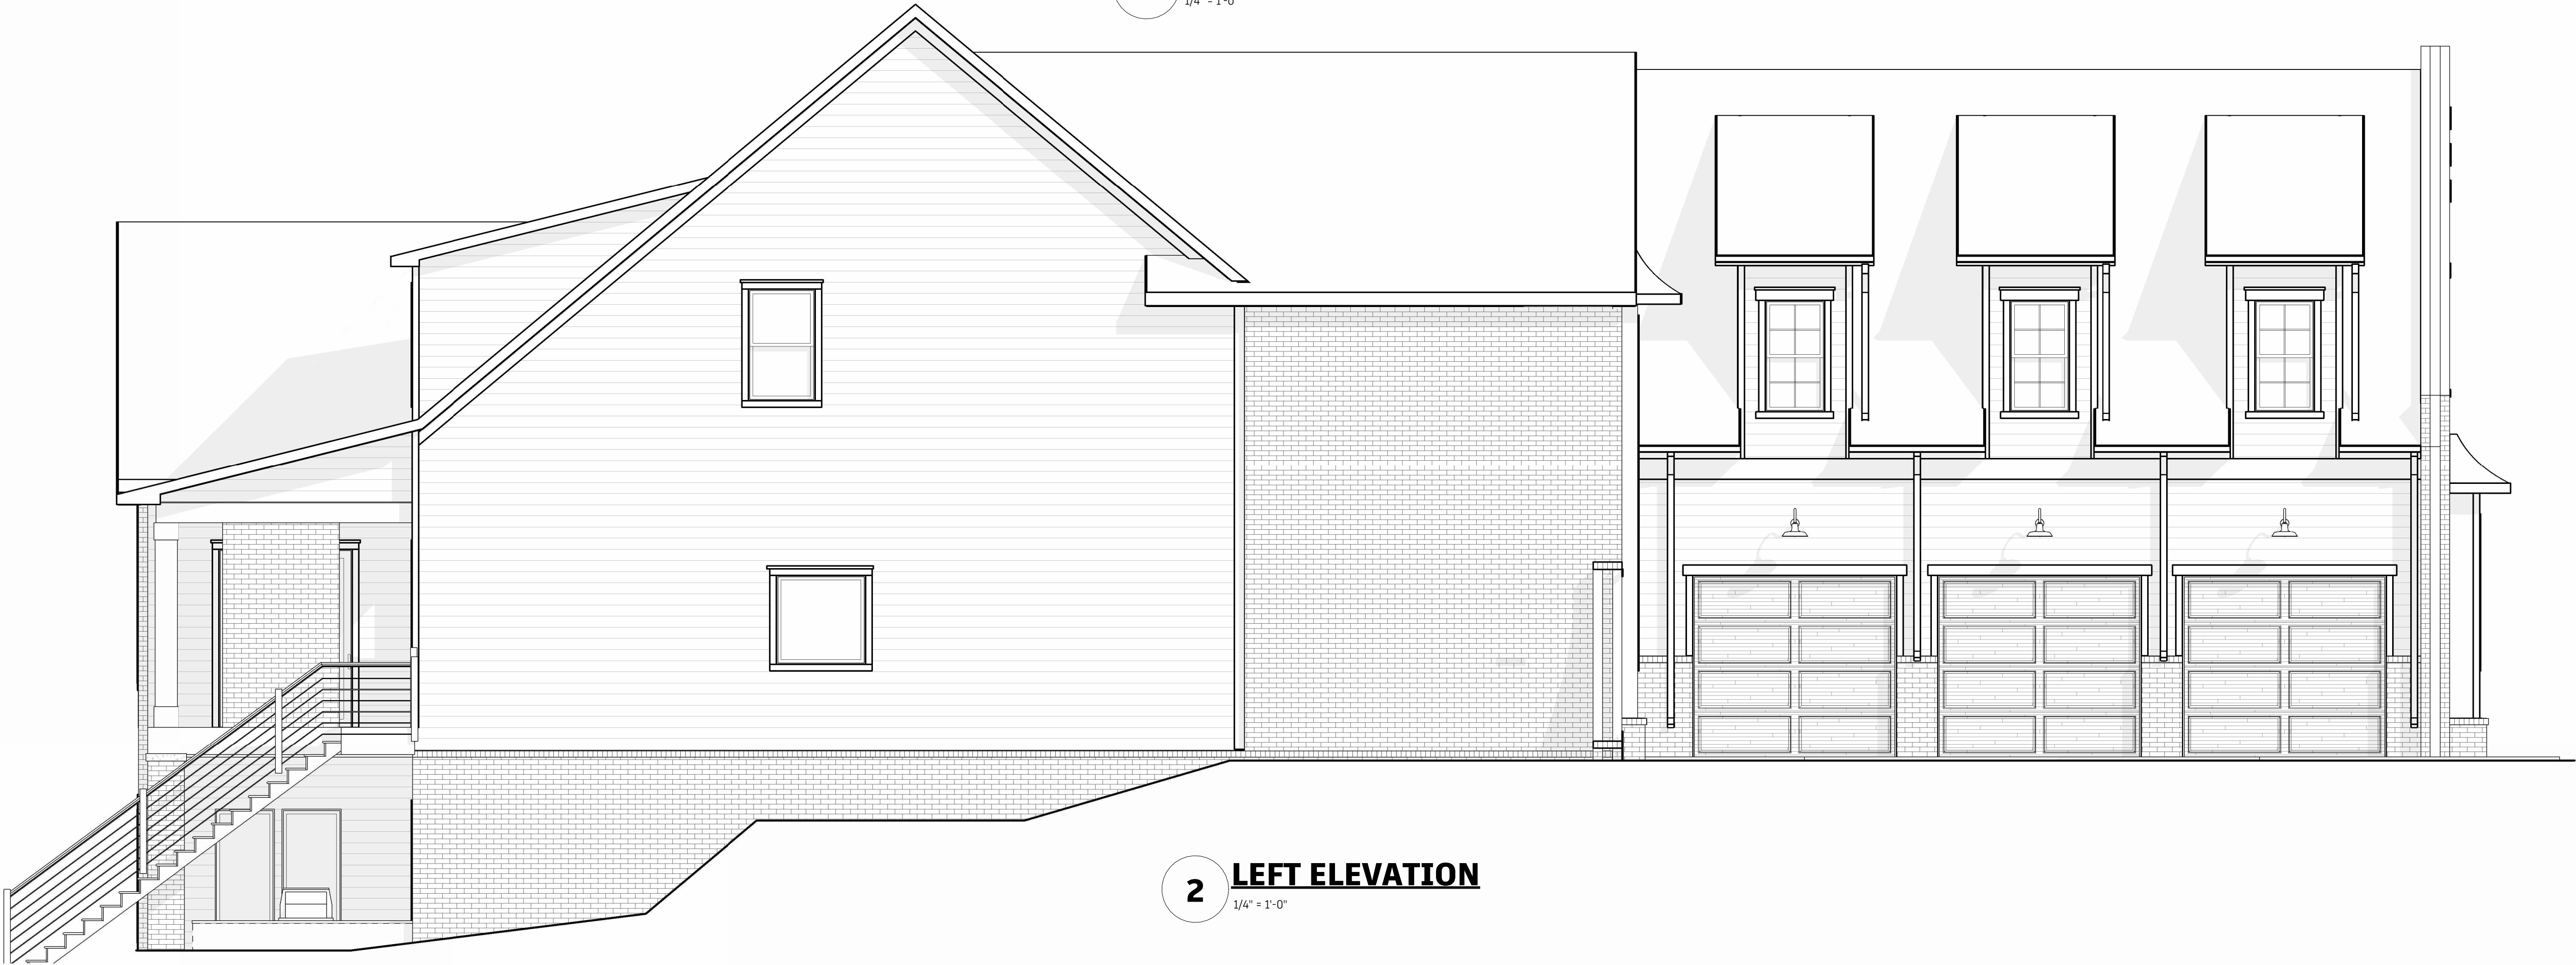

2 LEFT ELEVATION
1/4" = 1'-0"

CONDITIONED AREA:	1,948 SQ.FT.
BASEMENT LEVEL:	2,634 SQ.FT.
MAIN LEVEL:	1,423 SQ.FT.
UPPER LEVEL:	825 SQ.FT.
TOTAL (CONDITIONED):	6,005 SQ.FT.
UNCONDITIONED AREA:	142 SQ.FT.
FRONT PORCH:	404 SQ.FT.
REAR COV. DECK:	825 SQ.FT.
GARAGE:	
TOTAL UNDER-ROOF:	7,376 SQ.FT.

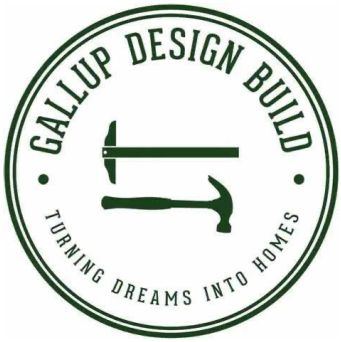

113 COLUMBIA AVE.,
CHAPIN, SC 29036
PHONE: (803) 932-4884

FIELDSTONE RD. SHOWCASE HOME

MODEL:
FIELDSTONE

VERSION DATE:
08/26/2025

CONDITIONED AREA:	1,948 SQ.FT.
BASEMENT LEVEL:	2,634 SQ.FT.
MAIN LEVEL:	1,423 SQ.FT.
UPPER LEVEL:	825 SQ.FT.
TOTAL (CONDITIONED):	6,005 SQ.FT.
UNCONDITIONED AREA:	142 SQ.FT.
FRONT PORCH:	404 SQ.FT.
REAR COV. DECK:	825 SQ.FT.
GARAGE:	
TOTAL UNDER-ROOF:	7,376 SQ.FT.

DRAWING DESCRIPTION:
ELEVATIONS

DRAWN BY: KJS 08/26/25

SHEET #

© 2025 THE DRAWINGS CONTAINED HEREIN ARE THE PROPERTY OF GALLUP DESIGN BUILD, LLC. AND MAY NOT BE COPIED OR REPRODUCED IN WHOLE OR IN PART WITHOUT THE WRITTEN PERMISSION OF GALLUP DESIGN BUILD, LLC. ALL DRAWING SETS MUST BE RETURNED UPON REQUEST.



1 REAR ELEVATION
1/4" = 1'-0"



113 COLUMBIA AVE.,
CHAPIN, SC 29036
PHONE: (803) 932-4884

FIELDSTONE RD. SHOWCASE HOME

MODEL:
FIELDSTONE

VERSION DATE:
08/26/2025

CONDITIONED AREA:
BASEMENT LEVEL: 1,948 SQ. FT.
MAIN LEVEL: 2,634 SQ. FT.
UPPER LEVEL: 1,423 SQ. FT.
TOTAL (CONDITIONED): 6,005 SQ. FT.

UNCONDITIONED AREA:
FRONT PORCH: 142 SQ. FT.
REAR COV. DECK: 404 SQ. FT.
GARAGE: 825 SQ. FT.



TOTAL UNDER-ROOF: 7,376 SQ. FT.

DRAWING DESCRIPTION:
ELEVATIONS

DRAWN BY: KJS 08/26/25

SHEET #

© 2025 THE DRAWINGS CONTAINED HEREIN ARE THE PROPERTY OF GALLUP DESIGN BUILD, LLC. AND MAY NOT BE COPIED OR REPRODUCED IN WHOLE OR IN PART WITHOUT THE WRITTEN PERMISSION OF GALLUP DESIGN BUILD, LLC. ALL DRAWING SETS MUST BE RETURNED UPON REQUEST.

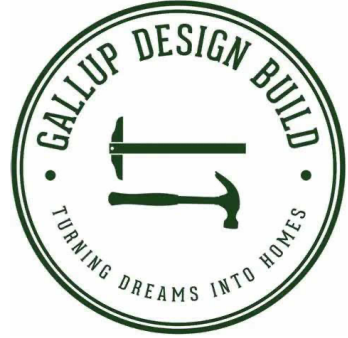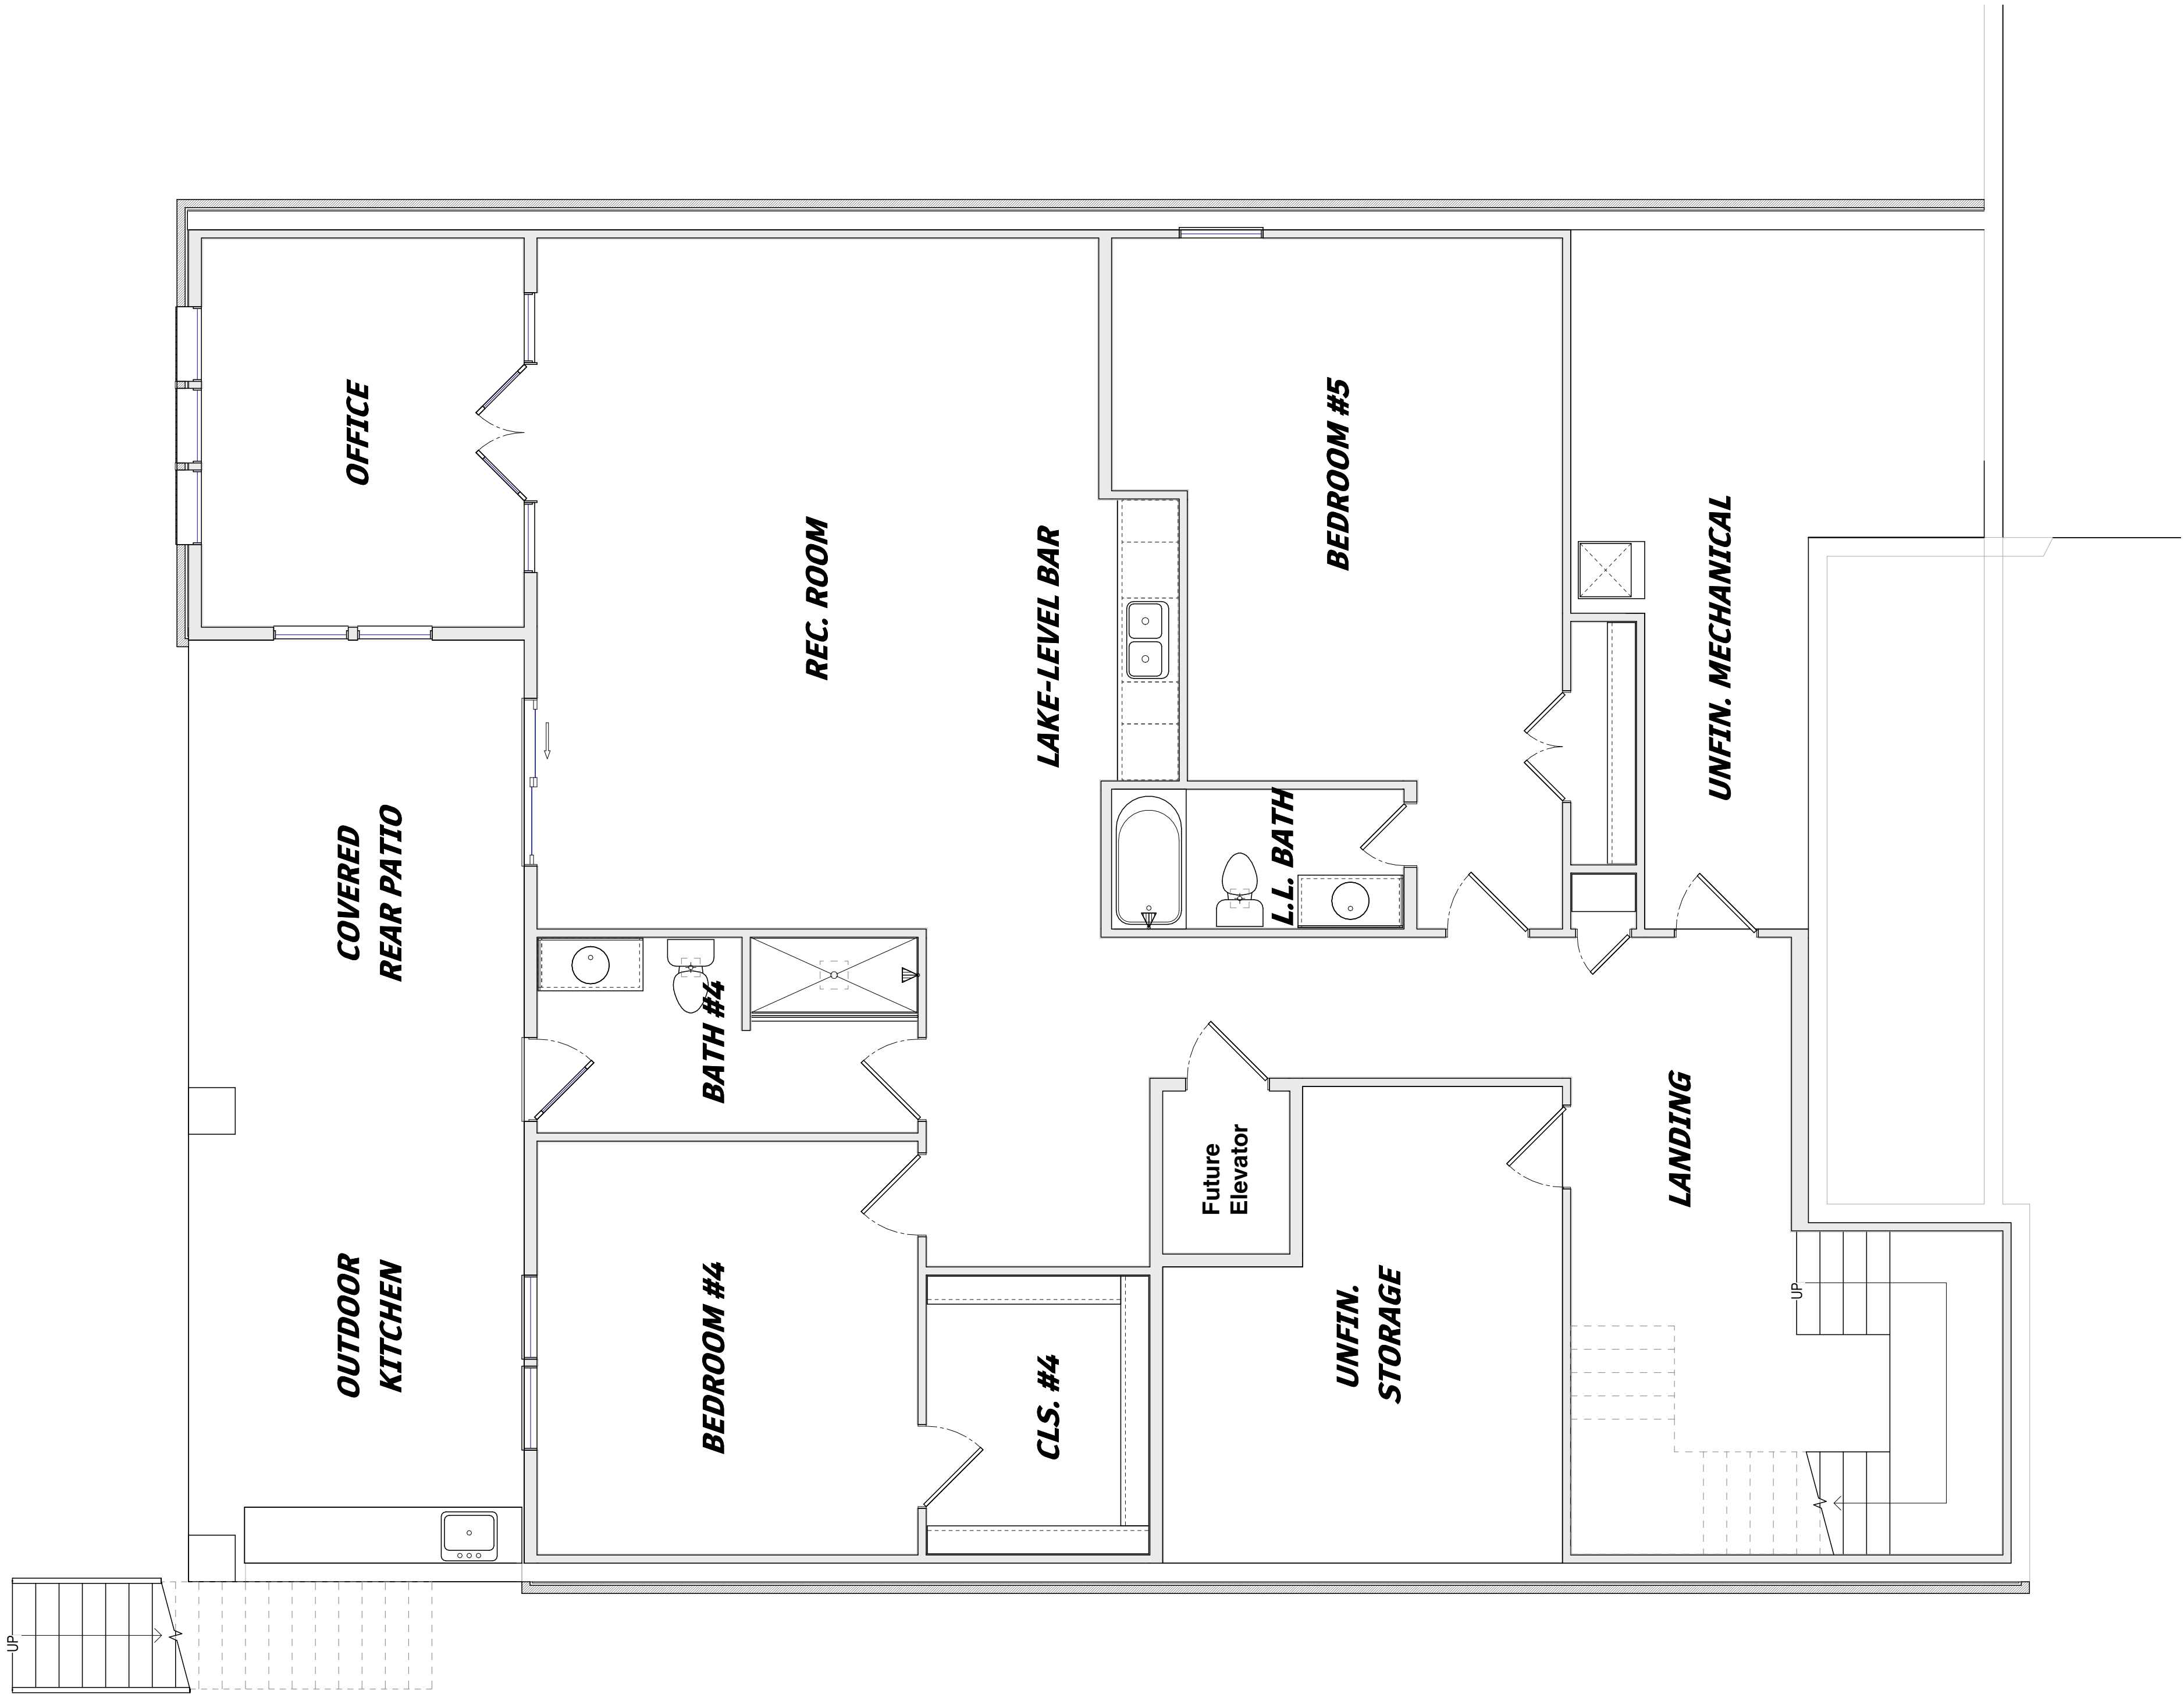

113 COLUMBIA AVE.,
CHAPIN, SC 29036
PHONE: (803) 932-4884

FIELDSTONE RD. SHOWCASE HOME

MODEL:
FIELDSTONE

VERSION DATE:
08/26/2025

CONDITIONED AREA:
BASEMENT LEVEL: 1,948 SQ. FT.
MAIN LEVEL: 2,634 SQ. FT.
UPPER LEVEL: 1,423 SQ. FT.
TOTAL (CONDITIONED): 6,005 SQ. FT.

UNCONDITIONED AREA:
FRONT PORCH: 142 SQ. FT.
REAR COV. DECK: 404 SQ. FT.
GARAGE: 825 SQ. FT.

TOTAL UNDER-ROOF: 7,376 SQ. FT.

DRAWING DESCRIPTION:
PLAN DIAGRAM

DRAWN BY: KJS 08/26/25

SHEET #

© 2025 THE DRAWINGS CONTAINED HEREIN ARE THE PROPERTY OF GALLUP DESIGN BUILD, LLC. AND MAY NOT BE COPIED OR REPRODUCED IN WHOLE OR IN PART WITHOUT THE WRITTEN PERMISSION OF GALLUP DESIGN BUILD, LLC. ; ALL DRAWING SETS MUST BE RETURNED UPON REQUEST.



113 COLUMBIA AVE.,
CHAPIN, SC 29036
PHONE: (803) 932-4884

FIELDSTONE RD. SHOWCASE HOME

MODEL:
FIELDSTONE

VERSION DATE:
08/26/2025


CONDITIONED AREA:	
BASEMENT LEVEL:	1,948 SQ. FT.
MAIN LEVEL:	2,634 SQ. FT.
UPPER LEVEL:	1,423 SQ. FT.
TOTAL (CONDITIONED):	6,005 SQ. FT.
UNCONDITIONED AREA:	
FRONT PORCH:	142 SQ. FT.
REAR COV. DECK:	404 SQ. FT.
GARAGE:	825 SQ. FT.
TOTAL UNDER-ROOF:	7,376 SQ. FT.

DRAWING DESCRIPTION:
PLAN DIAGRAM

DRAWN BY: KJS 08/26/25

SHEET #

© 2025 THE DRAWINGS CONTAINED HEREIN ARE THE PROPERTY OF GALLUP DESIGN BUILD, LLC. AND MAY NOT BE COPIED OR REPRODUCED IN WHOLE OR IN PART WITHOUT THE WRITTEN PERMISSION OF GALLUP DESIGN BUILD, LLC. ; ALL DRAWING SETS MUST BE RETURNED UPON REQUEST.

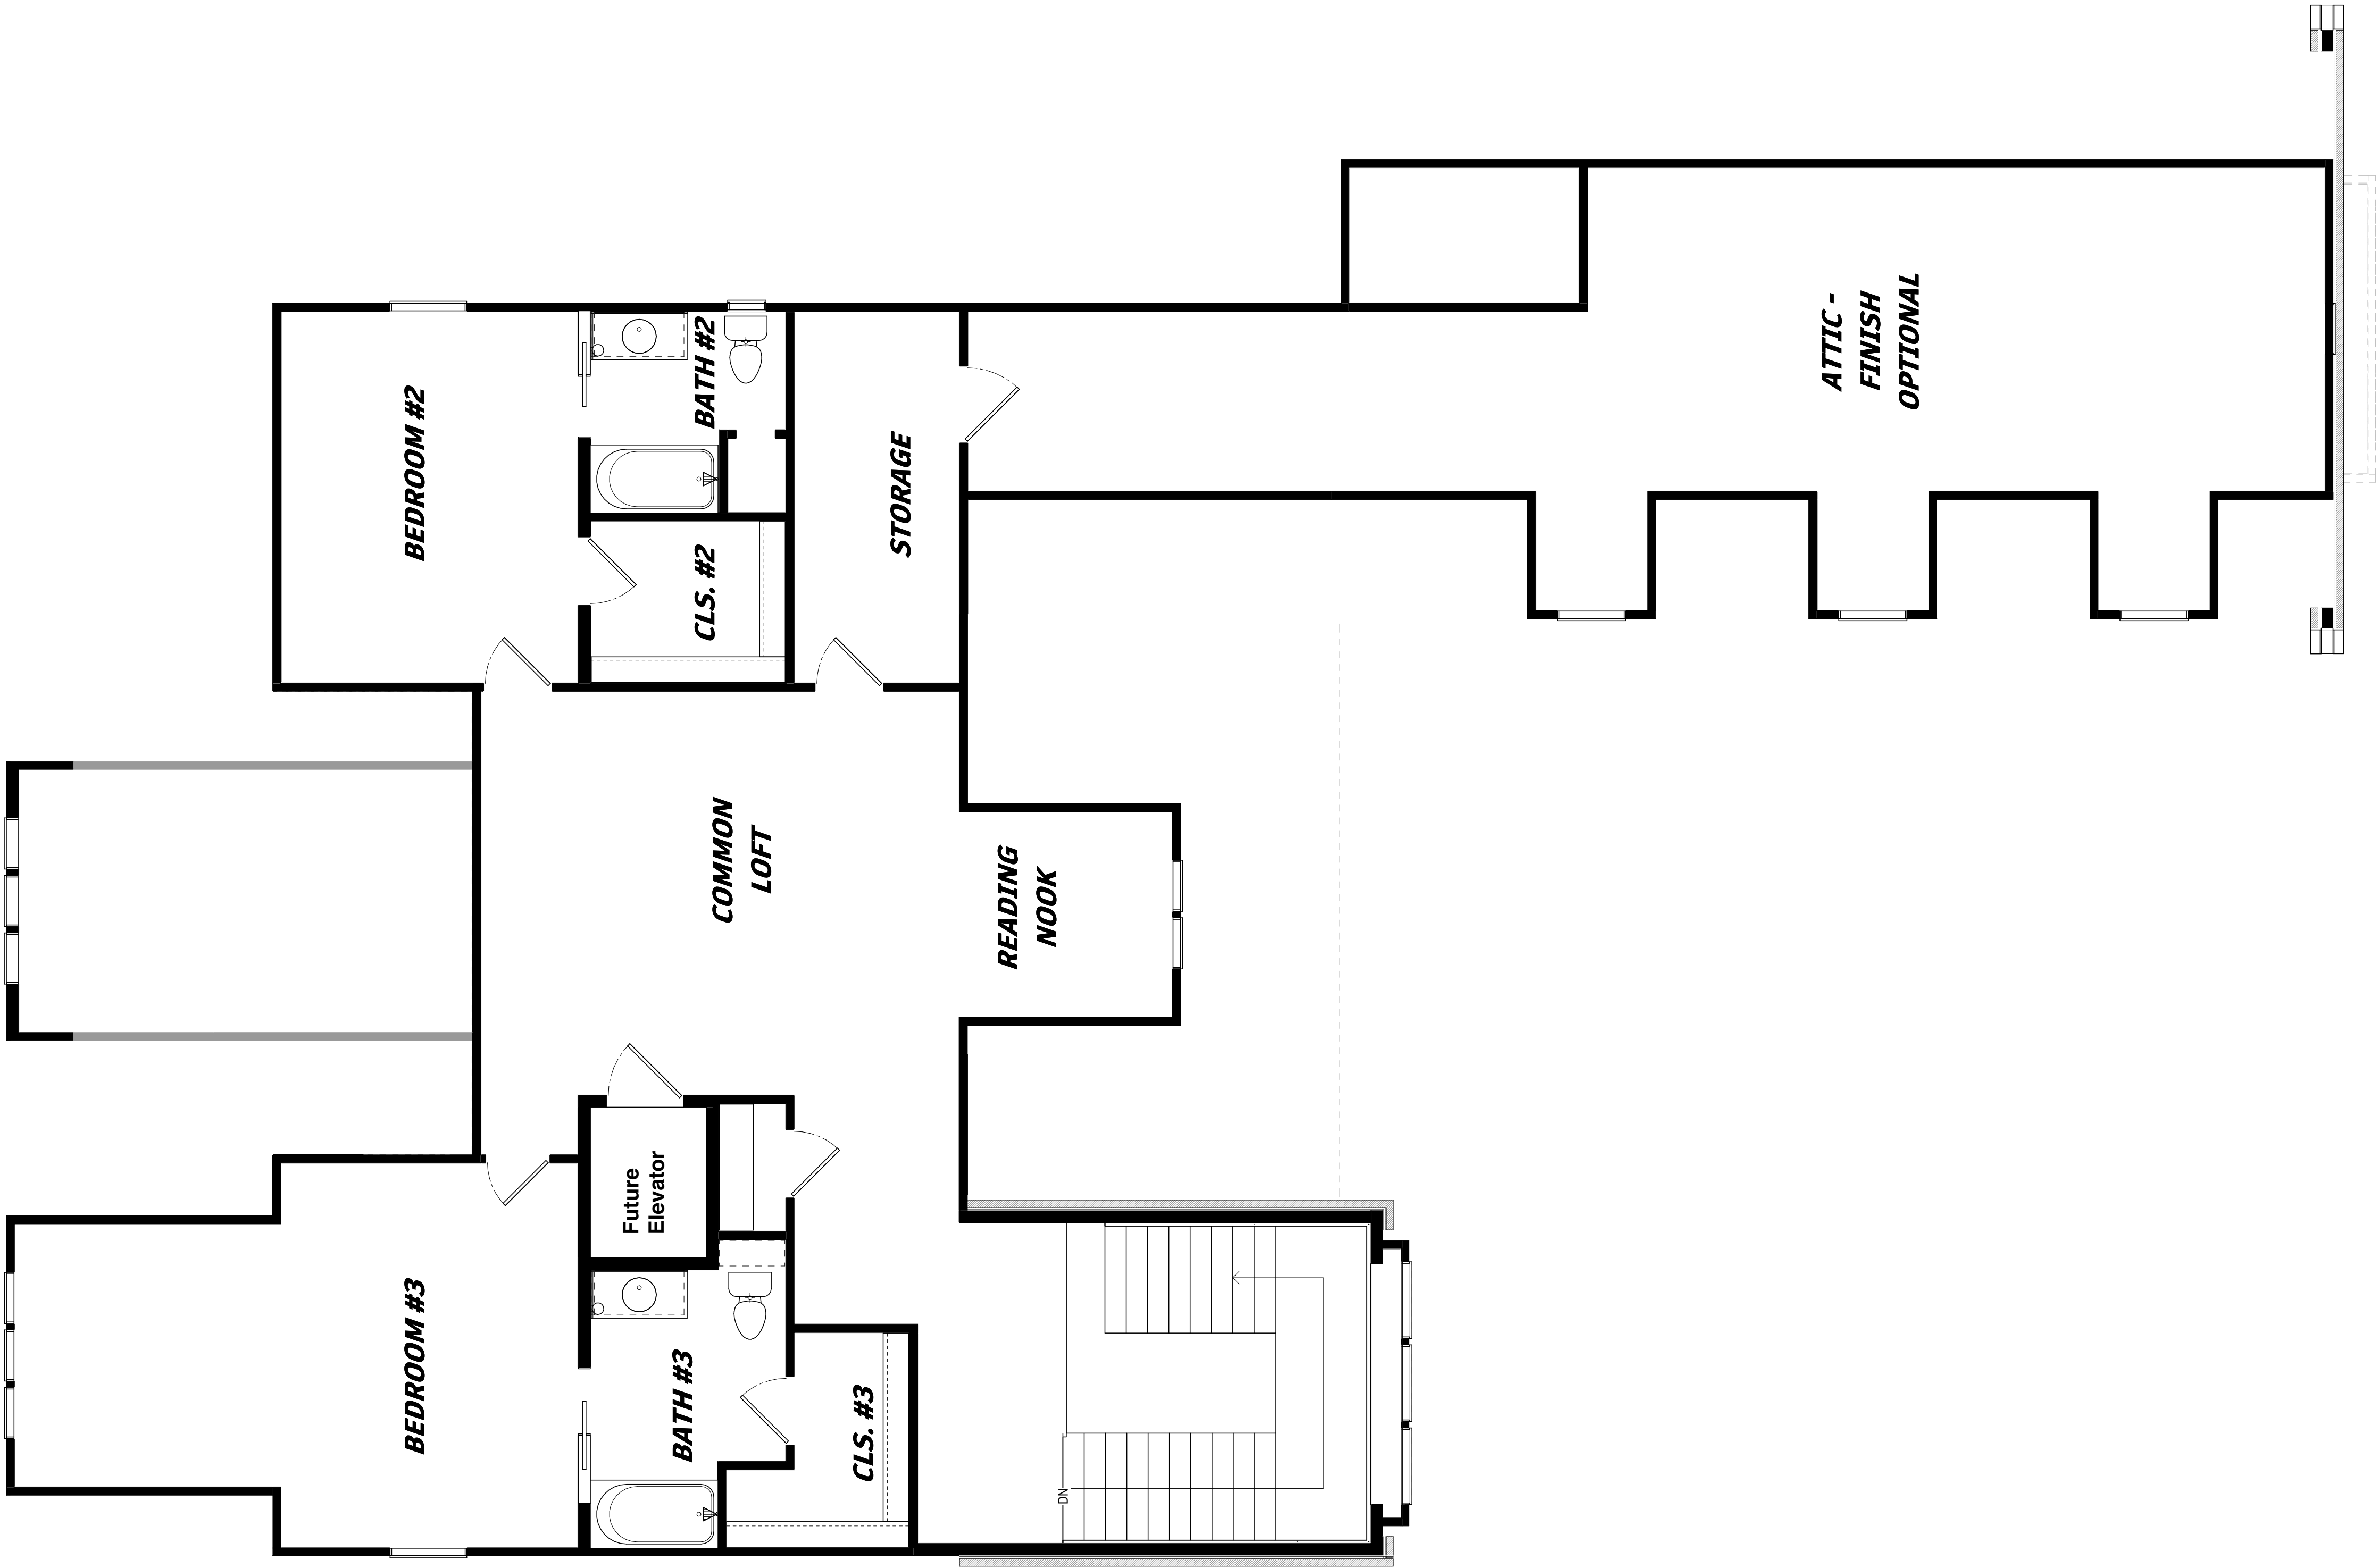

113 COLUMBIA AVE.,
CHAPIN, SC 29036
PHONE: (803) 932-4884

FIELDSTONE RD. SHOWCASE HOME

MODEL:
FIELDSTONE

VERSION DATE:
08/26/2025

CONDITIONED AREA:
BASEMENT LEVEL: 1,948 SQ. FT.
MAIN LEVEL: 2,634 SQ. FT.
UPPER LEVEL: 1,423 SQ. FT.
TOTAL (CONDITIONED): 6,005 SQ. FT.

UNCONDITIONED AREA:
FRONT PORCH: 142 SQ. FT.
REAR COV. DECK: 404 SQ. FT.
GARAGE: 825 SQ. FT.

TOTAL UNDER-ROOF: 7,376 SQ. FT.

DRAWING DESCRIPTION:
PLAN DIAGRAM

DRAWN BY: KJS 08/26/25

SHEET #

© 2025 THE DRAWINGS CONTAINED HEREIN ARE THE PROPERTY OF GALLUP DESIGN BUILD, LLC. AND MAY NOT BE COPIED OR REPRODUCED IN WHOLE OR IN PART WITHOUT THE WRITTEN PERMISSION OF GALLUP DESIGN BUILD, LLC. ALL DRAWING SETS MUST BE RETURNED UPON REQUEST.